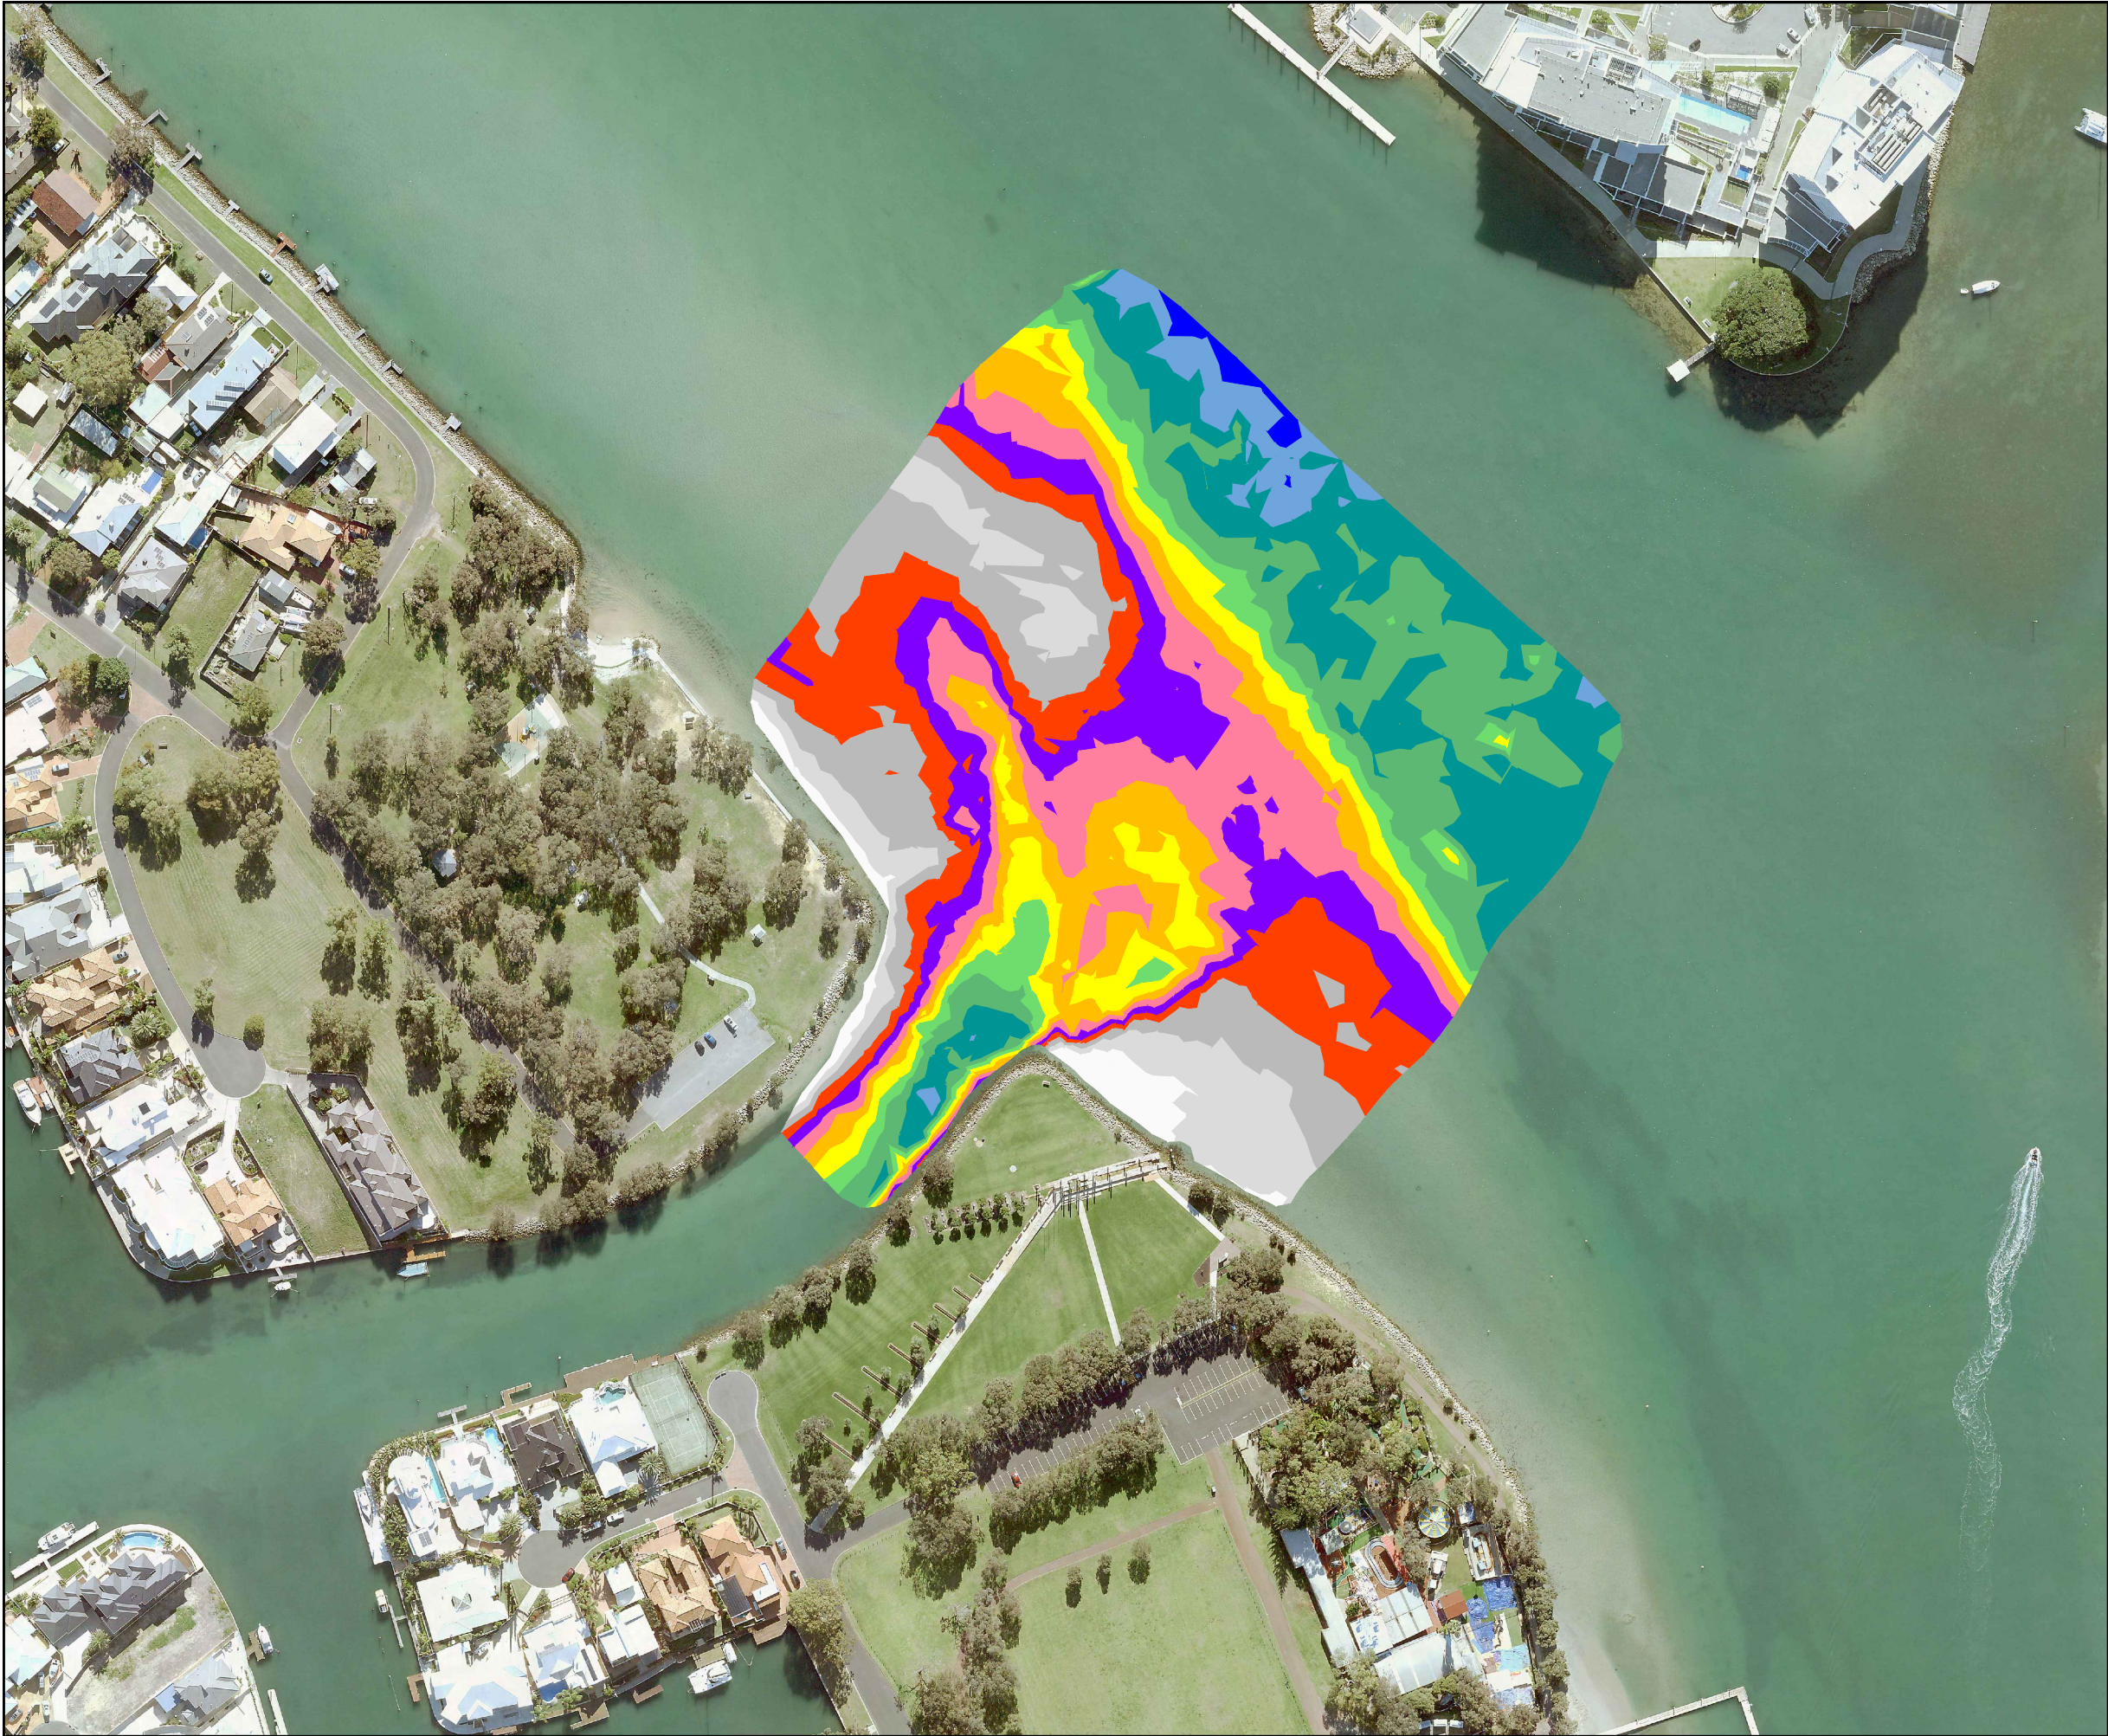


LEGEND :

+0.25 - 0.25m	2.00 - 2.25m
0.25 - 0.50m	2.25 - 2.50m
0.50 - 0.75m	2.50 - 2.75m
0.75 - 1.00m	2.75 - 3.00m
1.00 - 1.25m	3.00 - 3.50m
1.25 - 1.50m	3.50 - 4.00m
1.50 - 1.75m	4.00 - 4.50m
1.75 - 2.00m	4.50 - 5.00

NOTES :

DEPTHS SHOWN ARE DEPTHS BELOW
CHART DATUM

PORT MANDURAH NORTHERN ENTRANCE HYDROGRAPHIC SURVEY NOVEMBER 2017	
REQUESTED BY C.A.	SECTION MARINA & WATERWAYS
DRAWING NUMBER 01	CONTOUR INTERVAL 0.5 AND 0.25 METRE BANDS
DRAWN JS	CHECKED PB
SURVEYED BY JS DATE 13-11-2017	HORIZONTAL DATUM MGA ZONE 50
APPROVED BY PB DATE 20-11-2017	
CIVIL3D FILE PATH: L:\Survey Data\Mandurah South West\AutoCAD\S17-800 PORT MANDURAH ENTRANCES.dwg	